


TRIPLE STOREY SCHOOL BUILDING OF CAREER DEFENCE TRAINING FOUNDATION SITUATED IN VILLAGE KALPI ON AMBALA JAGADHARI ROAD TEHSIL MULLANA DIST. AMBALA


THROUGH ITS DIRECTOR VINAY KUMAR RAI

SHEET - A1


**TOTAL COVERED AREA OF GROUND FLOOR + FIRST FLOOR + SECOND FLOOR + MUMTY
= 19690 + 11390.37 + 11390.37 + 720 = 43190.74 SQ. FT.**

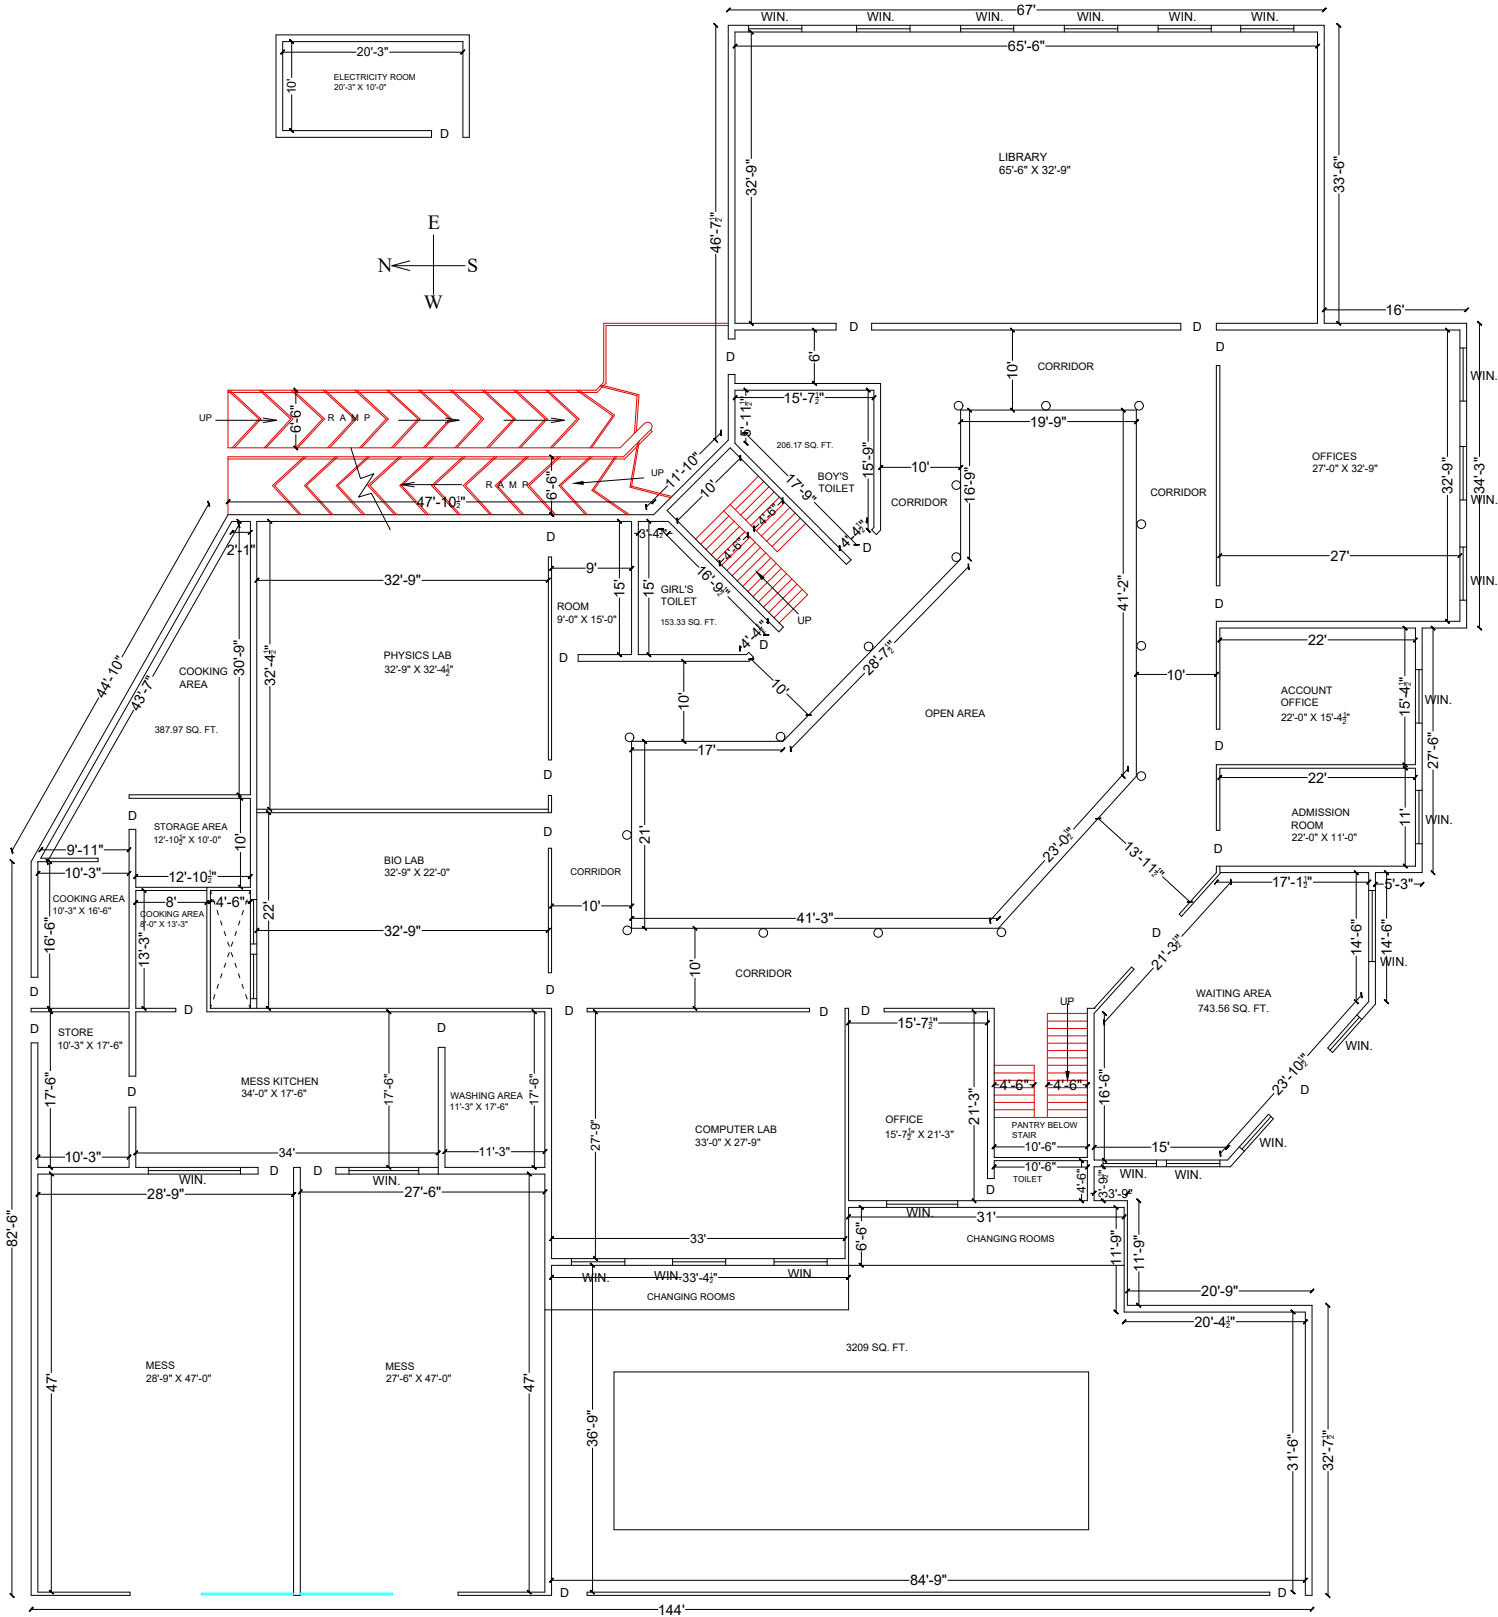

GROUND FLOOR PLAN (19690 SQ. FT.)

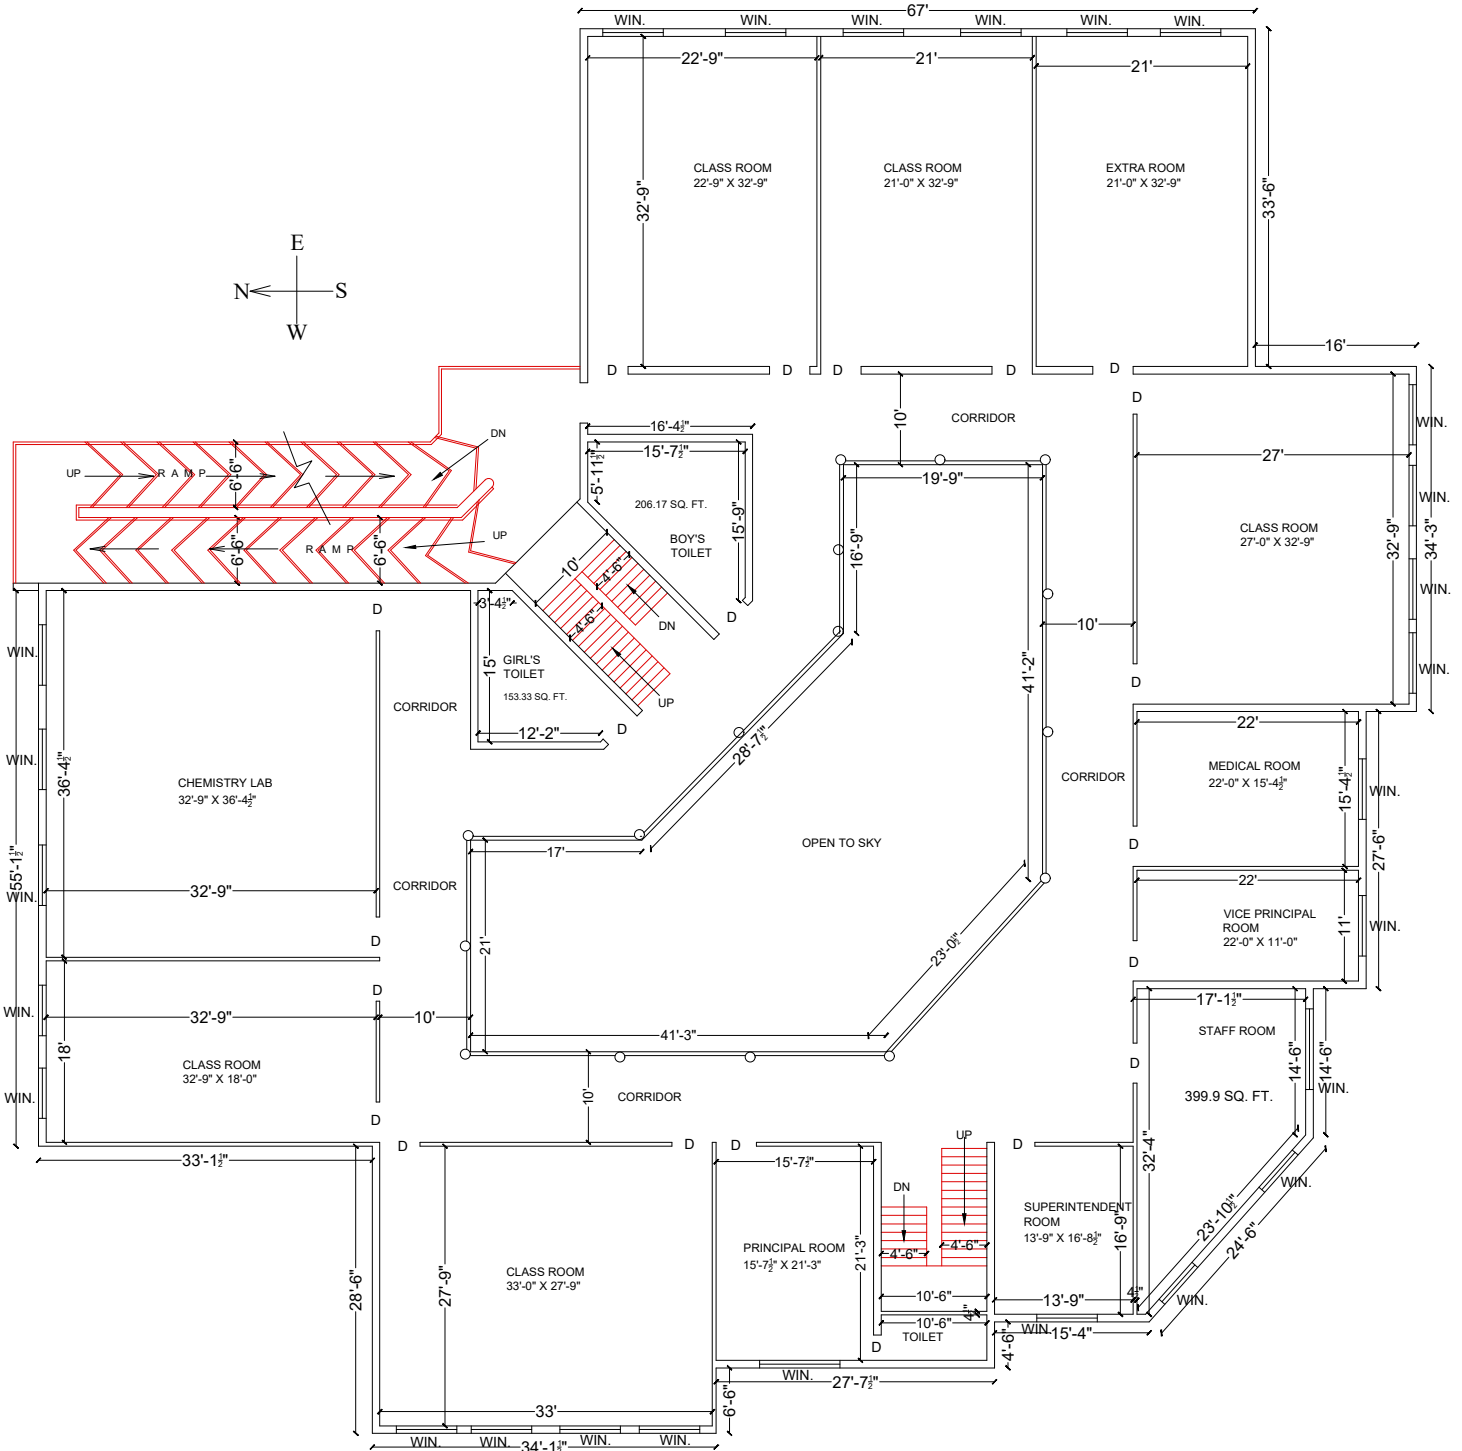

FIRST FLOOR PLAN (11390.375SQ. FT.)

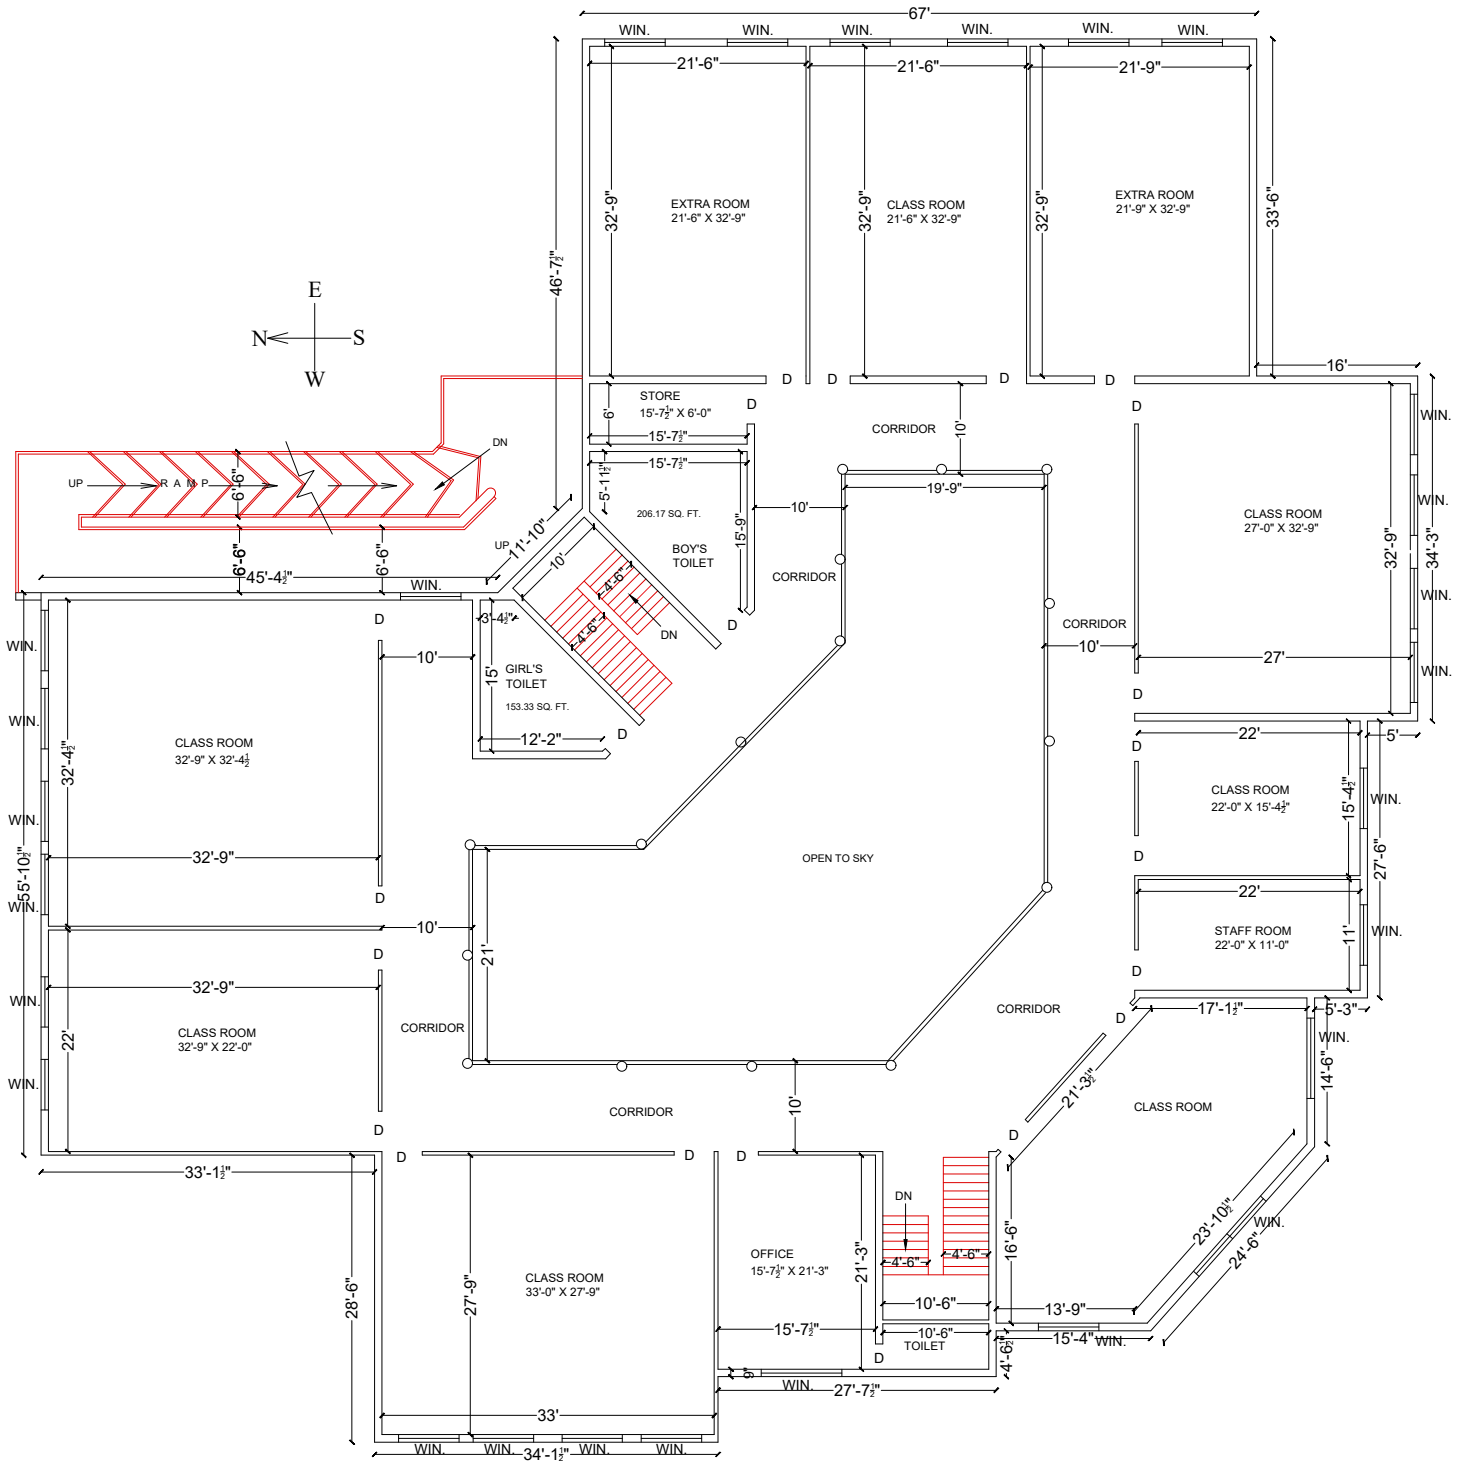

SECOND FLOOR PLAN (11390.37SQ. FT.)